


# 6

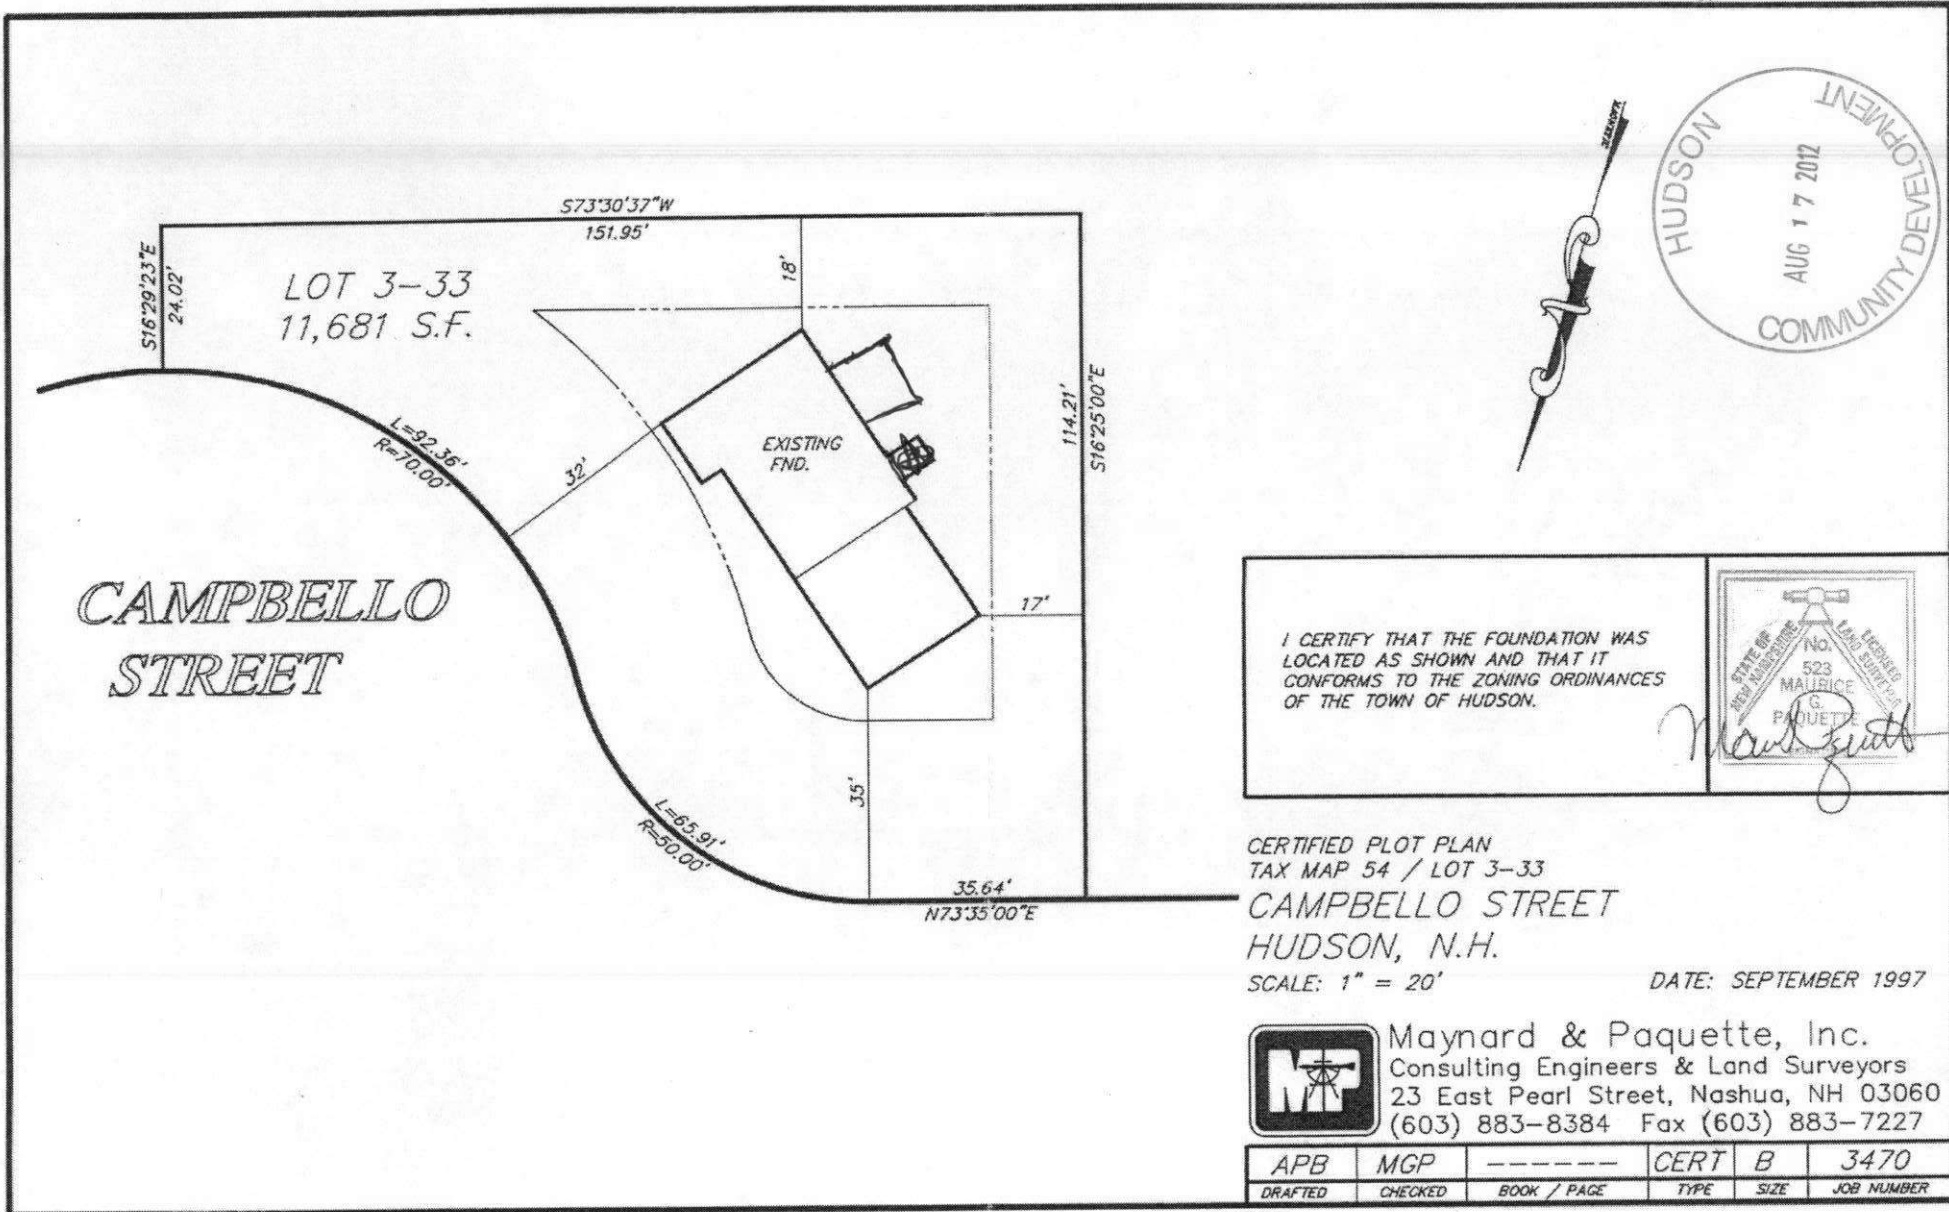

I CERTIFY THAT THE FOUNDATION WAS LOCATED AS SHOWN AND THAT IT CONFORMS TO THE ZONING ORDINANCES OF THE TOWN OF HUDSON.

MAURICE G. PAQUETTE  
 STATE OF NEW HAMPSHIRE  
 No. 523  
 MAURICE G. PAQUETTE  
 LAND SURVEYOR

CERTIFIED PLOT PLAN  
 TAX MAP 54 / LOT 3-33  
 CAMPBELLO STREET  
 HUDSON, N.H.  
 SCALE: 1" = 20'      DATE: SEPTEMBER 1997

**MP** Maynard & Paquette, Inc.  
 Consulting Engineers & Land Surveyors  
 23 East Pearl Street, Nashua, NH 03060  
 (603) 883-8384 Fax (603) 883-7227

APB	MGP	-----	CERT	B	3470
DRAFTED	CHECKED	BOOK / PAGE	TYPE	SIZE	JOB NUMBER

SS 10/7/97